


Baldwin Pergolas

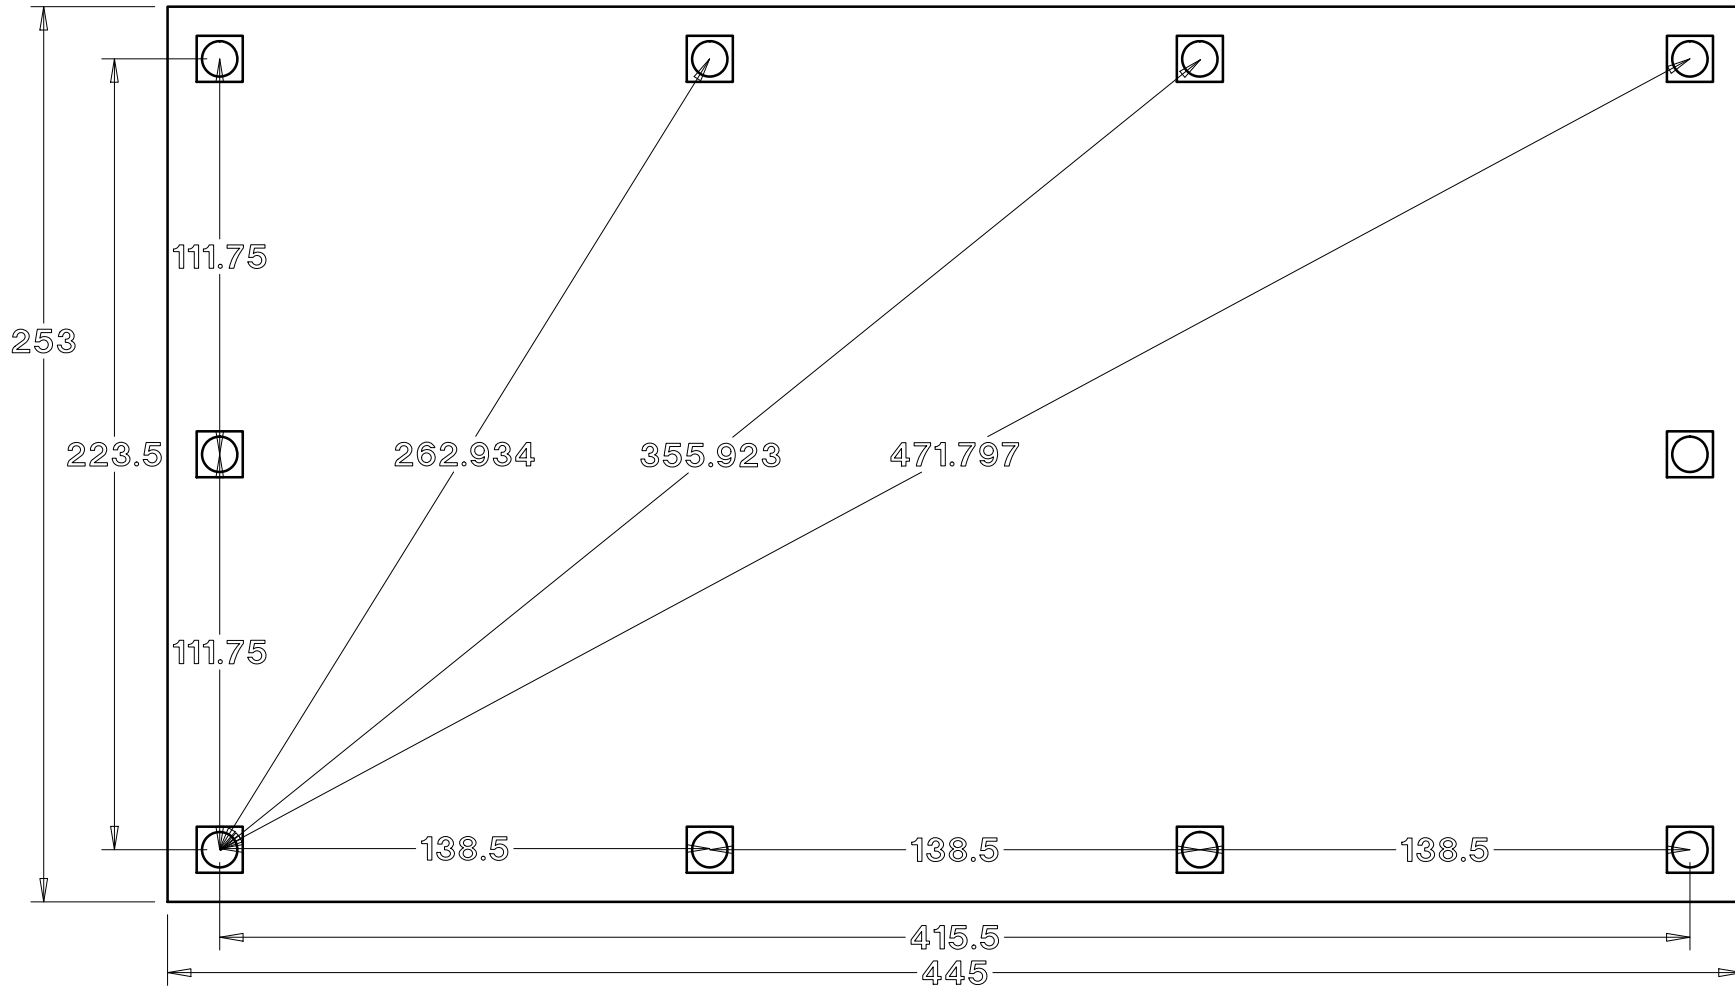

20 x 36 Arched Pavilion