


Baldwin Pergolas

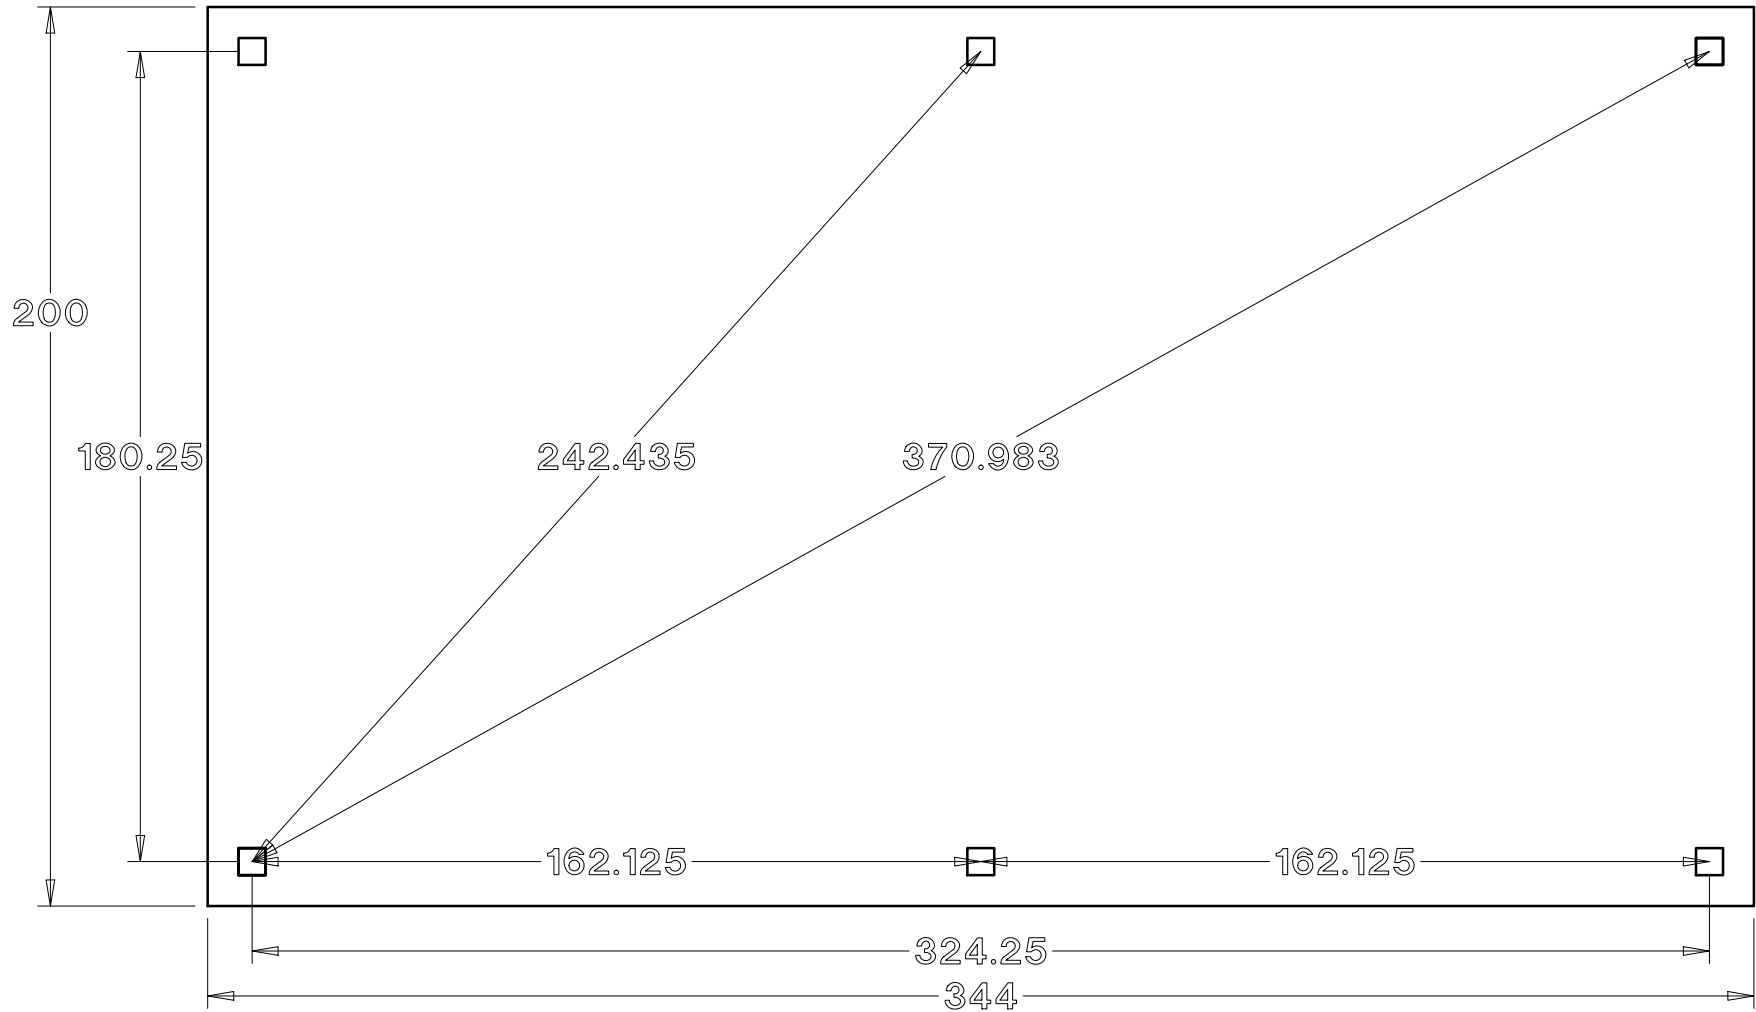

16 x 28 Traditional Pavilion